


**FIRST FLOOR PLAN**

SCALE: 1/4" = 1'-0"

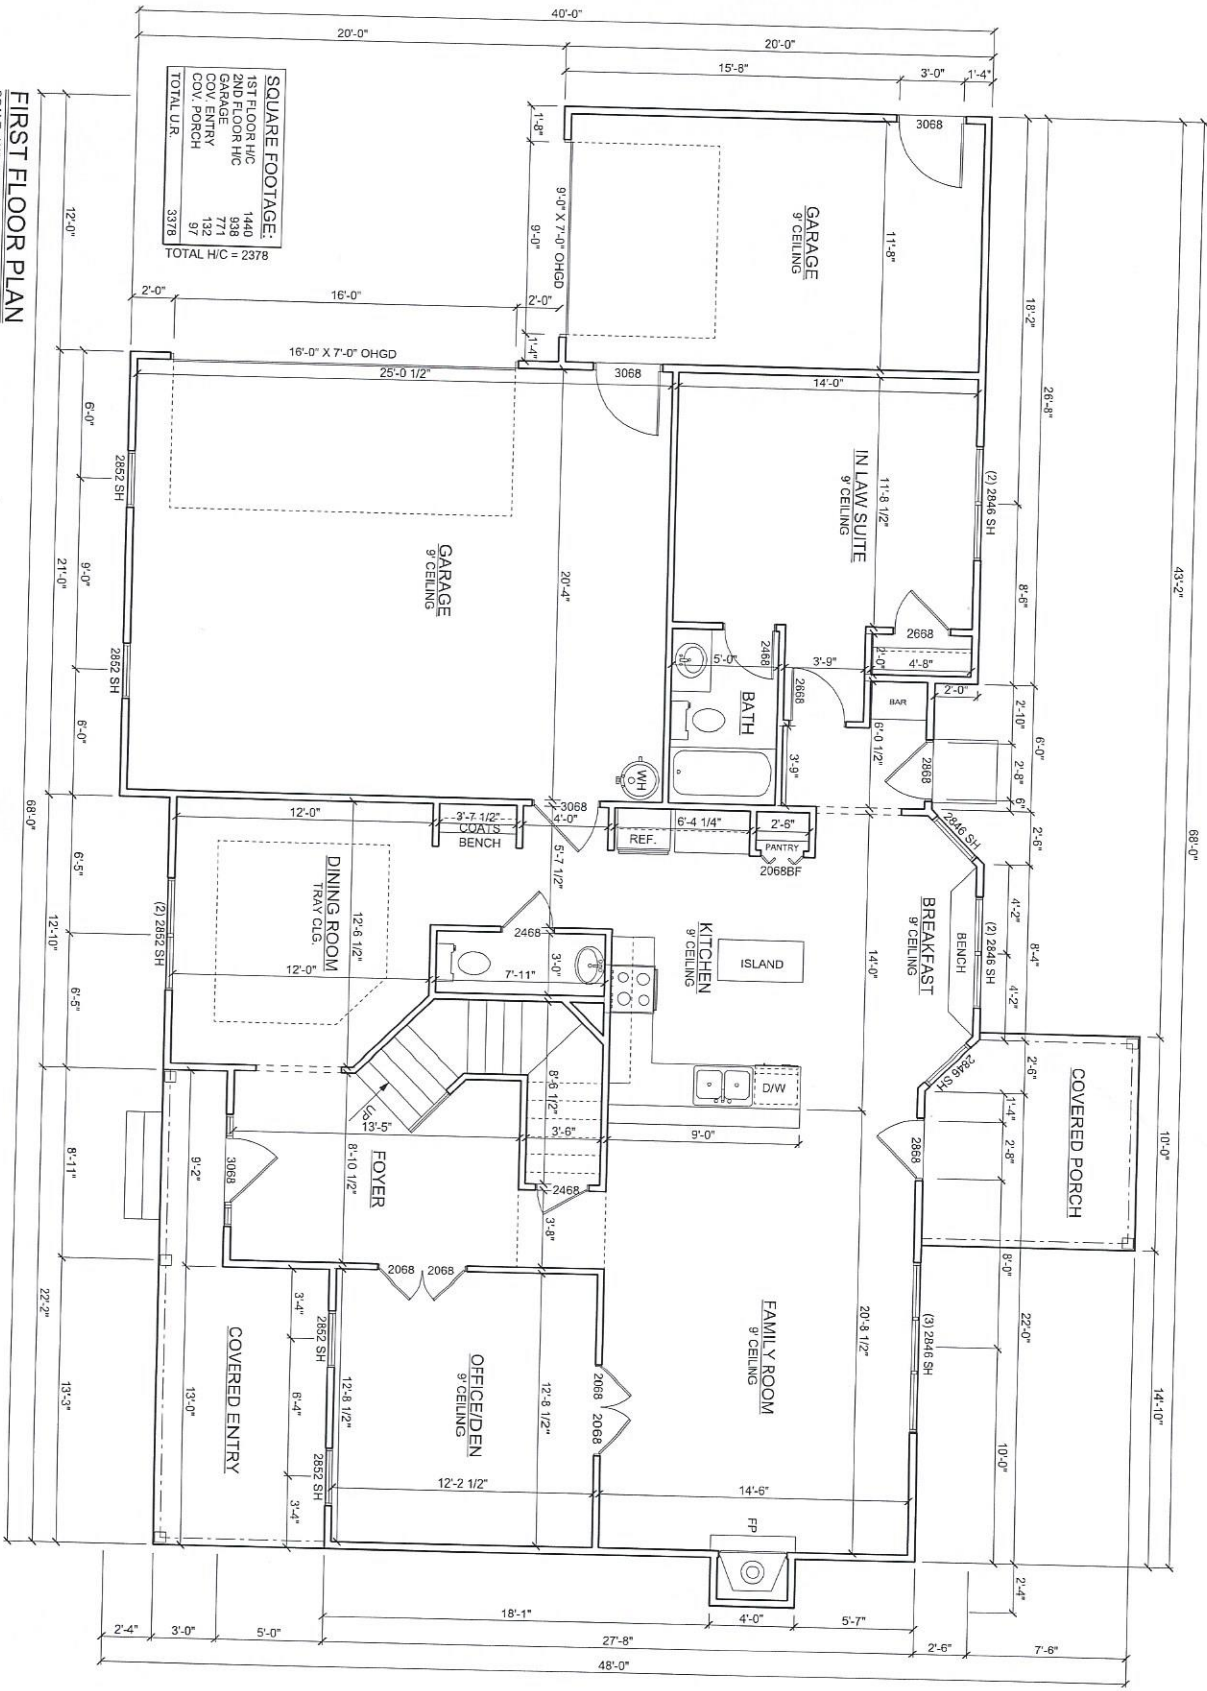

**SQUARE FOOTAGE:**

1ST FLOOR H/C	1440
2ND FLOOR H/C	528
GARAGE	774
COV. ENTRY	132
COV. PORCH	97
<b>TOTAL U/R</b>	<b>3378</b>
<b>TOTAL H/C</b>	<b>2378</b>

8 OF 1


PROJECT #1243 SHEET NUMBER

DATE: 01/02/2013  
 DRAWN: KD  
 CHECKED:  
 REVISIONS:

A PROPOSED RESIDENCE FOR:  
**BROOKSTONE**

**HORIZONS EAST, LLC**  
 JACKSONVILLE, NC (910) 346-9068

**VISUAL CONCEPTS**  
 DRAFTING & DESIGN  
 (828) 549-7038

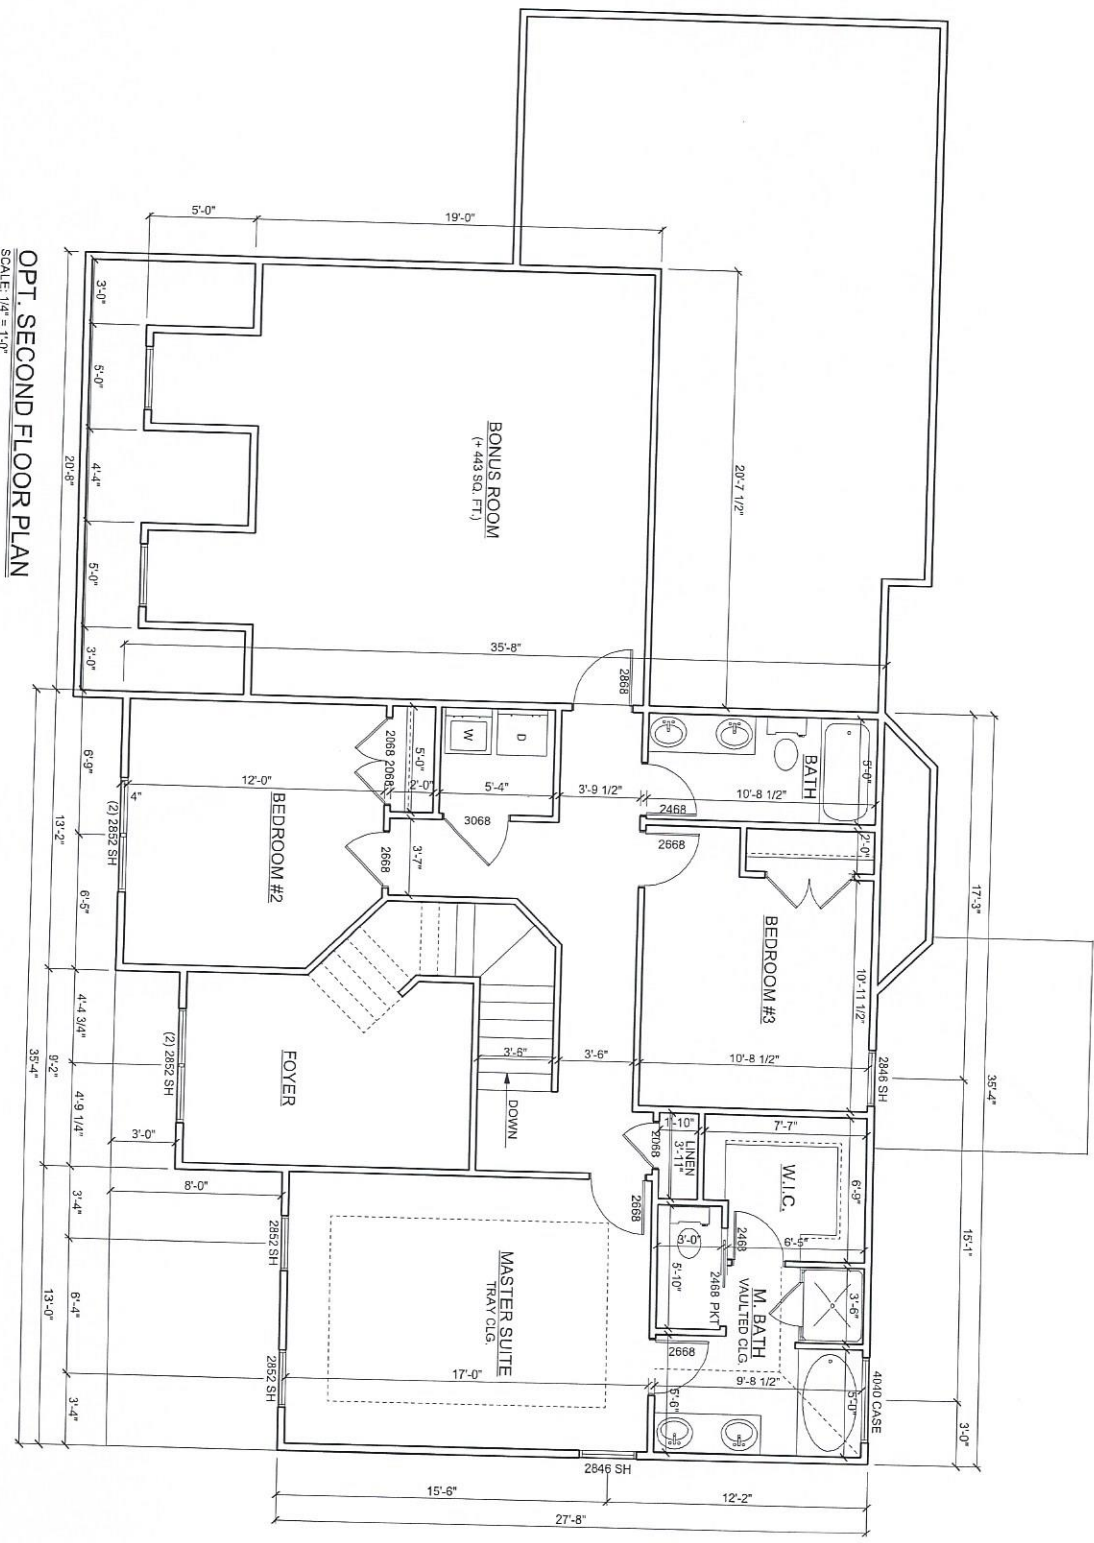

OPT. SECOND FLOOR PLAN  
SCALE: 1/4" = 1'-0"

DATE: 01/02/2013  
 DRAWN: KD  
 CHECKED:  
 REVISIONS:

**2B**  
 SHEET NUMBER  
 #1243

8 OF

A PROPOSED RESIDENCE FOR:  
**BROOKSTONE**

**HORIZONS EAST, LLC**  
 JACKSONVILLE, NC (910) 346-9068

**VISUAL CONCEPTS**  
 DRAFTING & DESIGN  
 (828) 649-7038