

COTTLE BRANCH

Saltwater Collection

riverhill	3 bed/2 bath, 1 story 1598 with bonus room	\$176 K
sawgrass	3 bedroom/2 bath, 1 story 1640 sqft	\$182 K
palmetto	3 bed/2.5 bath, 2 story 1669 sqft 2153 sqft with bonus room 2153 sqft with bonus room and bath	\$190 K \$200 K \$205 K
madison	3 bed/2.5 bath/loft, 2 story 1948 2445 with bonus room 2445 with bonus room and bath	\$200 K \$215 K \$220 K
edenton	3 bed/2.5 bath, loft 2 story 2027 sqft 2492 sqft bonus room (european) 2679 sqft bonus room (heritage) 3rd floor full bathroom	\$205 K \$215 K \$220 K \$5 K
cameron	3 bed/2.5 bath/loft, 2 story 2194 sqft 2840 with bonus room 2840 with bonus room and bath	\$210 K \$225 K \$230 K

70westbuilders.com


Pricing subject to change without notice. Square footage is approximate and may vary. Effective 3/9/12



Buyer(s) Initials _____

COTTLE

BRANCH

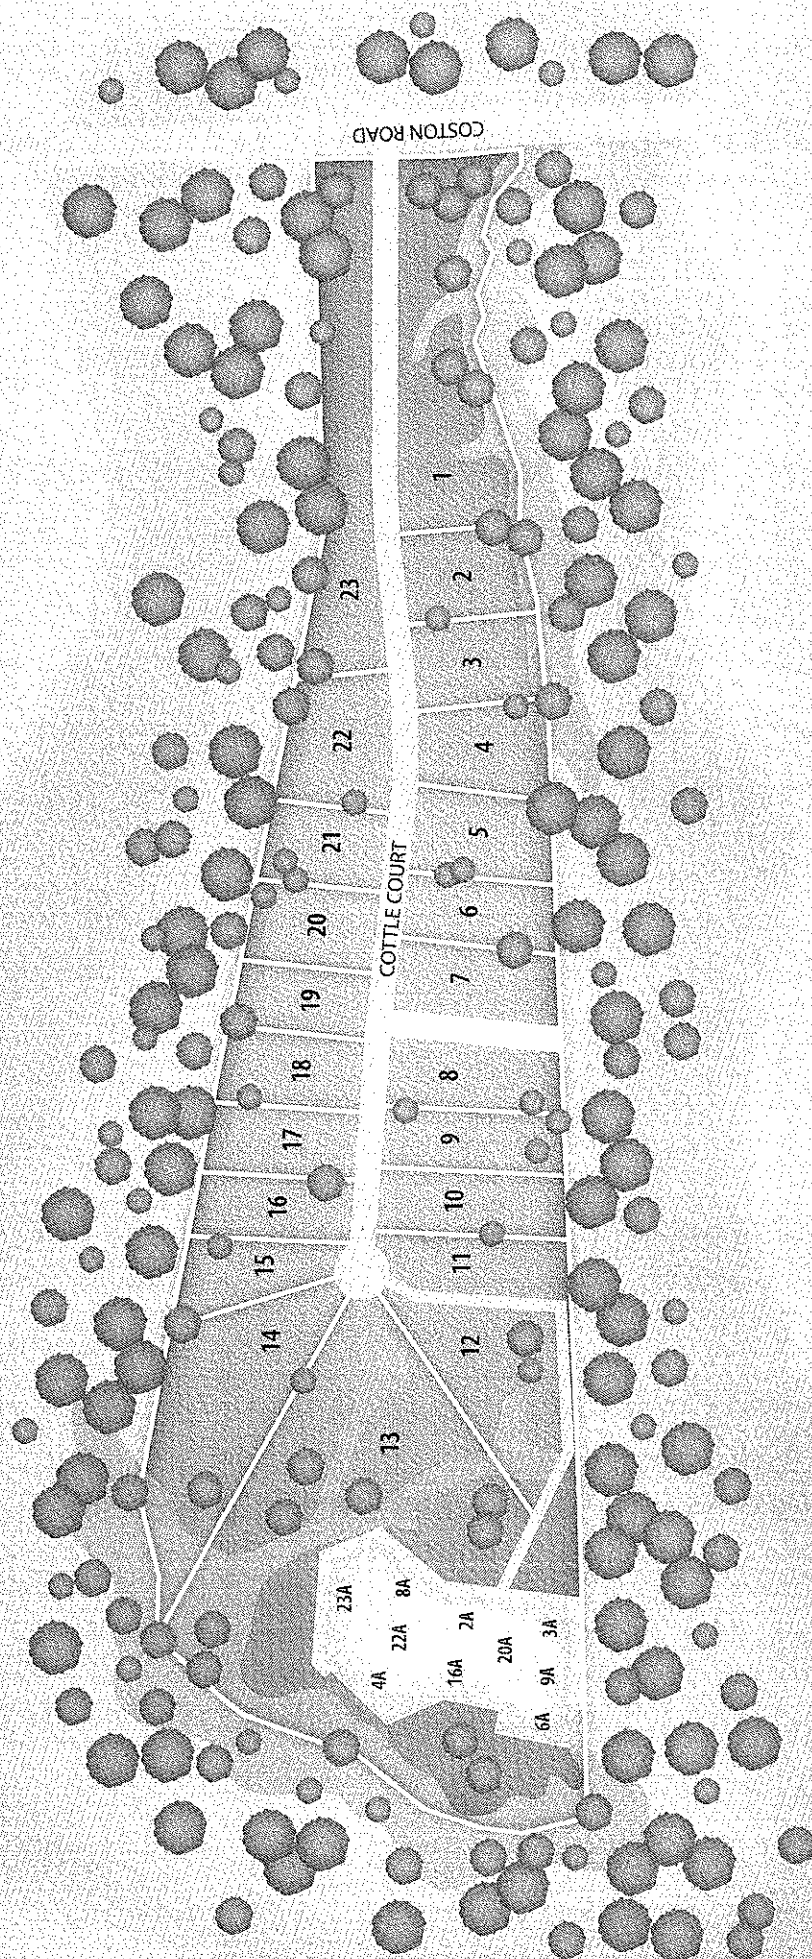

Artist conceptual rendering. Not to scale. The Developer reserves the right to make changes at his sole discretion.

