

10/9/13

certify that  
cribed  
dication  
of this  
fish  
streets,  
overments,  
private

note for  
ill  
pted  
ment  
the  
elooper  
its  
are  
public  
owners  
tain  
or public  
with a

10/9/13

er been  
for the  
filling


9/13

19. There are no NCGS monuments within 2000' of site.
20. No structure or vegetation (except grass) can be located within the utility easements.
21. There shall be no encumbrances on Department of Transportation Streets Rights-of-way.
22. This site is not subject to 404 wetlands per delineation by Pittman Soil Consulting; surveyed in Nov. 2011, delineation approved by the U.S.C.O.E. on 1-16-12, and expires on 1-16-17, unless there is a change in the law or published regulations.
23. The GPS portion of the control work was performed to third order, class 1, FCCC specifications, the coordinates were obtained by Real Time Kinematic differential GPS Observations using Trimble Survey Grade 5800 GPS unit, NCGS RTK Network Adjustments to NC Grid NAD '83, 2007 Adjustments.


Department Of Transportation  
Division of Highways  
Proposed Subdivision Road  
Construction Standards Certification  
Approved  
District Engineer

PRINTED 10/04/13  
PARKER & ASSOCIATES INC  
CONSULTING ENGINEERS LAND SURVEYORS LAND PLANNERS  
P.O. BOX 976 JACKSONVILLE NC 28541-0976

Field Book: N/A  
Disk Name: Acad #2371  
Filename: Canons Edge II-FP.dwg BLD, JTL, JBM  
Job No.: S130325-5588

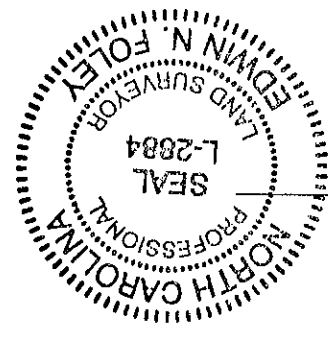

Edwin N. Foley, P.L.S., L-2884  
10/8/13  
(A) through (D) above.  
surveyor's professional ability as to provisions contained in  
surveyor is unable to make a determination to the best of the  
□ E. That the information available to the surveyor is such that the  
definition of subdivision;  
□ D. That the survey is of another category, such as the recombination  
of existing parcels, a court-ordered survey, or other exception to  
3. That the survey is a control survey.  
2. That the survey is of an existing building or  
other structure, or natural feature, such as a  
watercourse; or

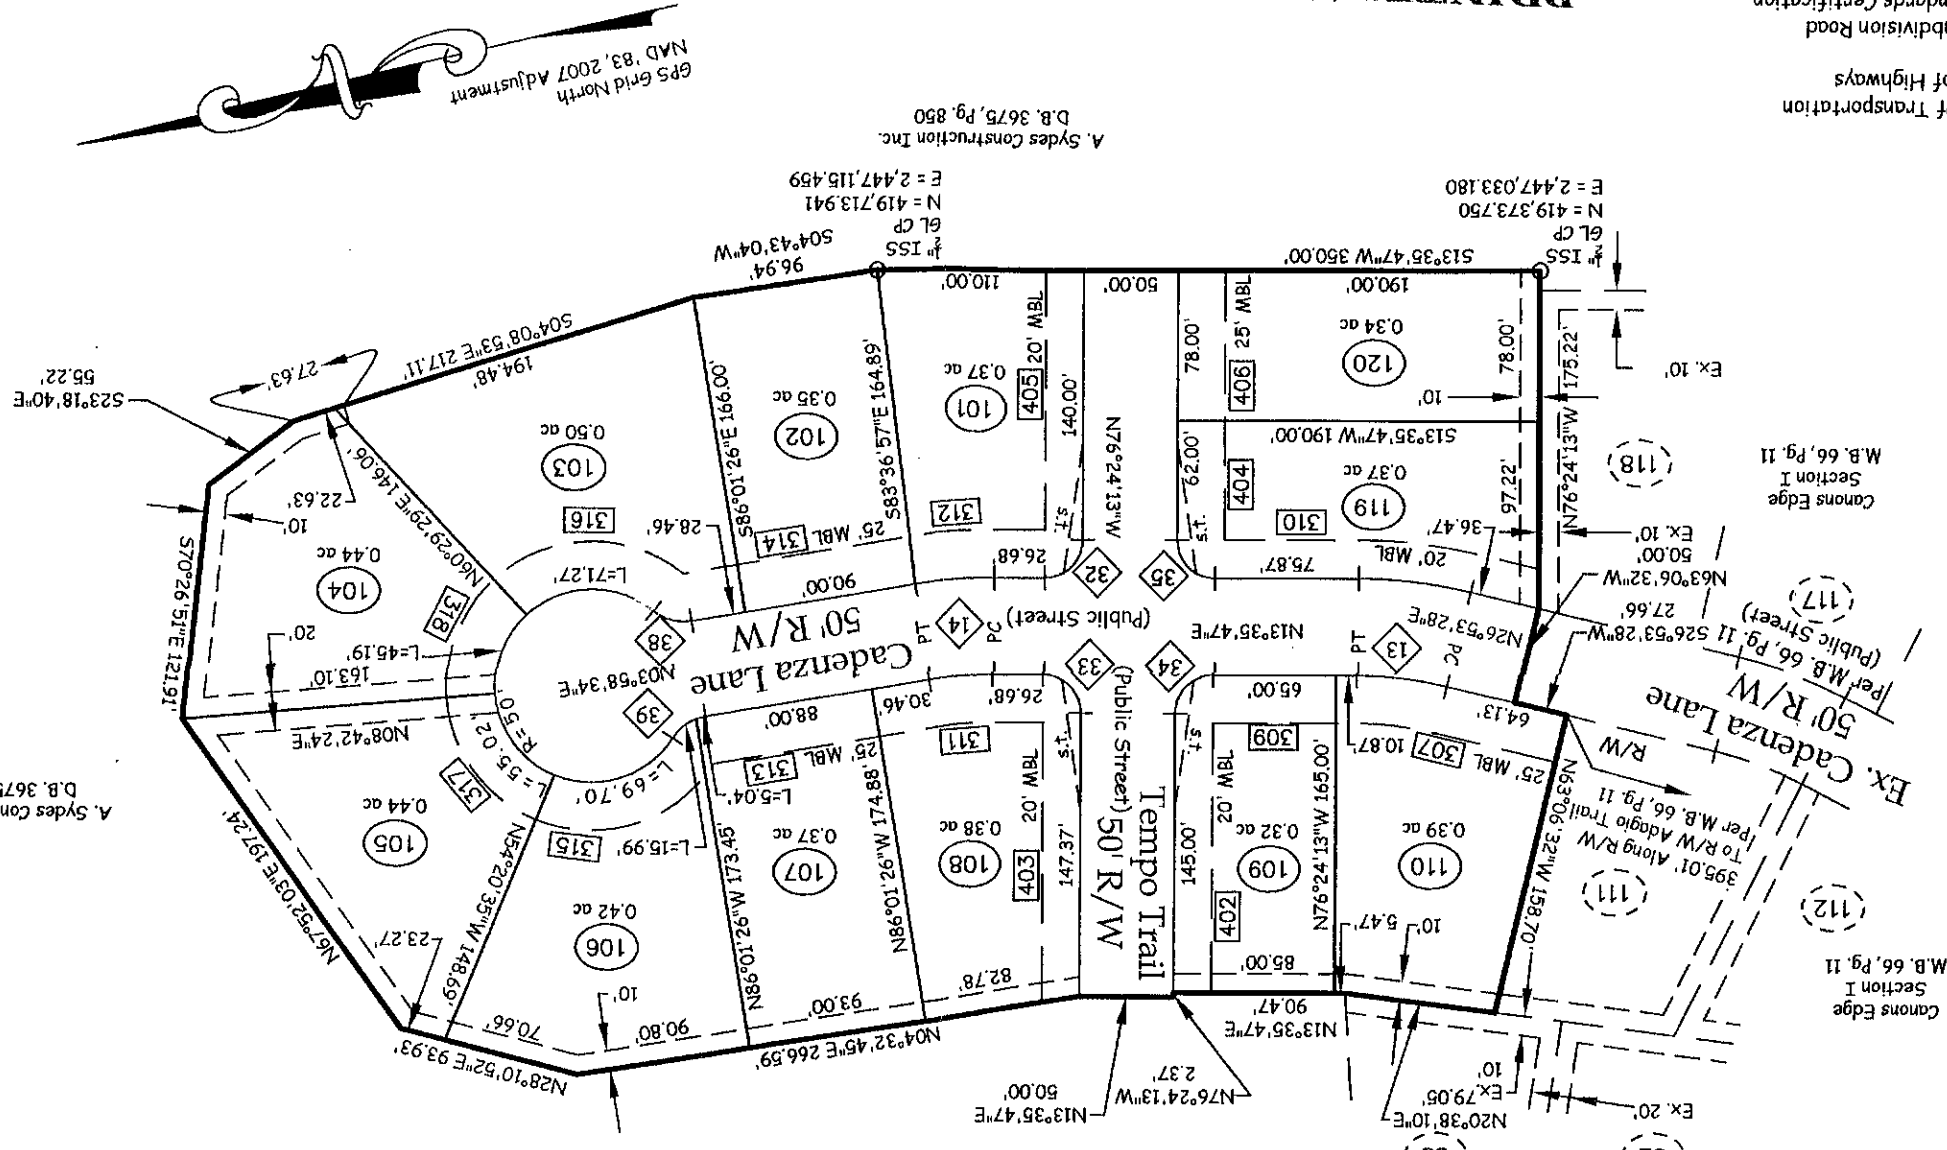


A. Sydes Construction Inc.  
D.B. 3675, Pg. 850  
12 Lots  
5.76 Acres  
Deed Ref: D.B. 3675, Pg. 850  
M.B. 1, Pg. 69  
RA Zone

FINAL PLAT  
CANONS EDGE, SECTION I  
A PLANNED RESIDENTIAL DEVELOPMENT  
Richlands Twp., Onslow Co., North Carolina  
Owner/Developer:

DATE: 08/14/13  
SCALE: 1"=100'

Parker & Associates, Inc.  
Consulting Engineers - Land Surveyors - Land Planners  
P.O. Box 976 - 28541-0976  
306 New Bridge Street - 28540  
Jacksonville, North Carolina  
Phone (910) 455-2414 - Fax (910) 455-3441  
Firm License Number: F-0108

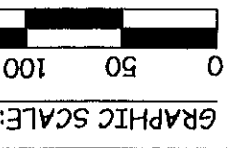

A. Sydes Construction, Inc.  
4355 Gum Branch Road  
Jacksonville, North Carolina 28540  
(910) 455-6956

North Carolina  
Recorded: 10/23/2013  
Fee Amt: \$21.00  
Rebecca L. Pollard  
Pg 11 BK 67  
Cadenza Lane  
Coping

Edwin N. Foley, P.L.S., L-2884  
I, Sandra Guy, Review Officer of Onslow County, NC, is affixed meets all state requirements for recording.  
Review Office  
for recording.